

CONTACT INFORMATION

Owner
Wenatchee Valley College
Contact: Greg Randall
1300 Fifth Street
Wenatchee, WA 98801
Phone: (509) 682-6465
Fax: (509) 682-6451
E-mail: grandall@wvc.edu

Architect
The DOH Associates, PS
Contact: Paul Coppock
7 N. Wenatchee Ave, 500
Wenatchee, WA 98801
Phone: (509) 662-4781
Fax: (509) 663-3253
E-mail: paul@doharchitects.com

TABULATION

Building Area	4,987 sf
Immediate Site Area	.21 acres 222004730030
Lot Coverage	54.5%
Occupancy	S-1
Construction Type	VB non-sprinklered
Parking	No Additional Parking Provided (Storage Building Users Utilize the Facilities Employee Parking Lot)





The DOH Associates, PS
ARCHITECTS and PLANNERS
DOH Job No.: 1307 Date: 12-26-13




FACILITIES STORAGE BLDG

Wenatchee Valley College Wenatchee, Washington

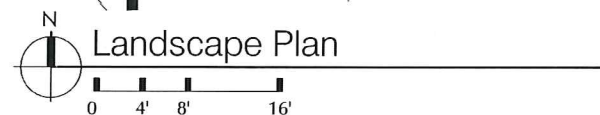

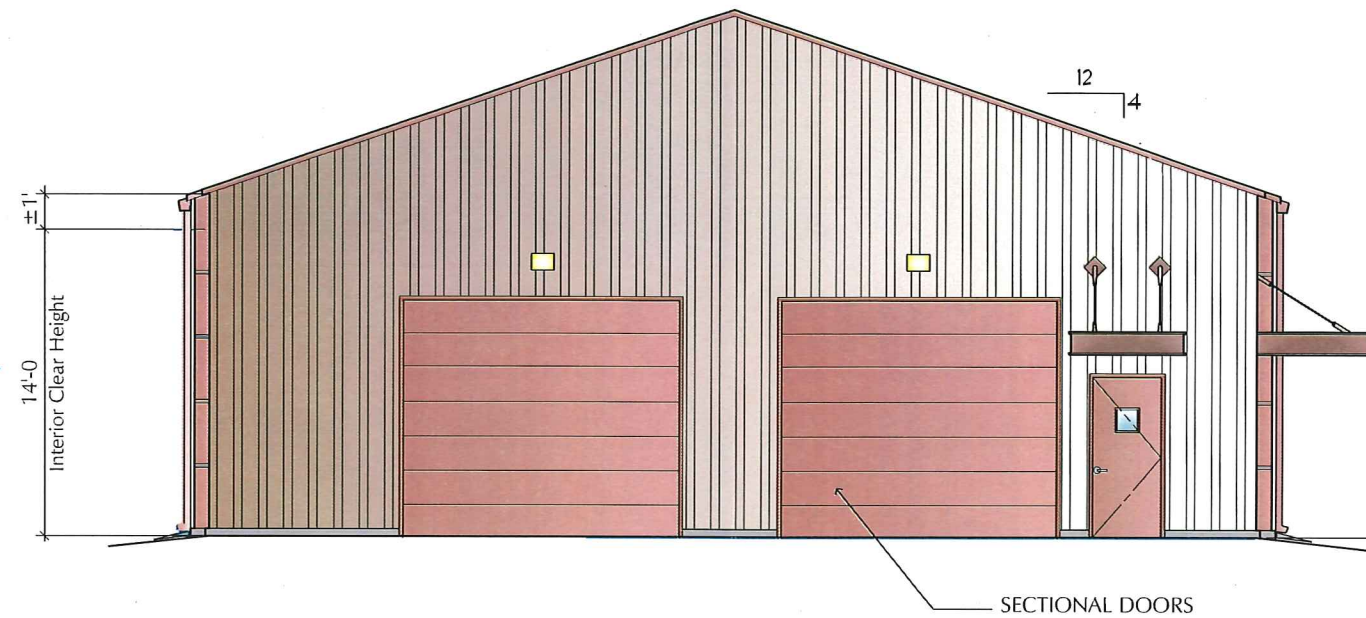

STORAGE POLE BUILDING WEST ELEVATION
1/8" = 1'-0"

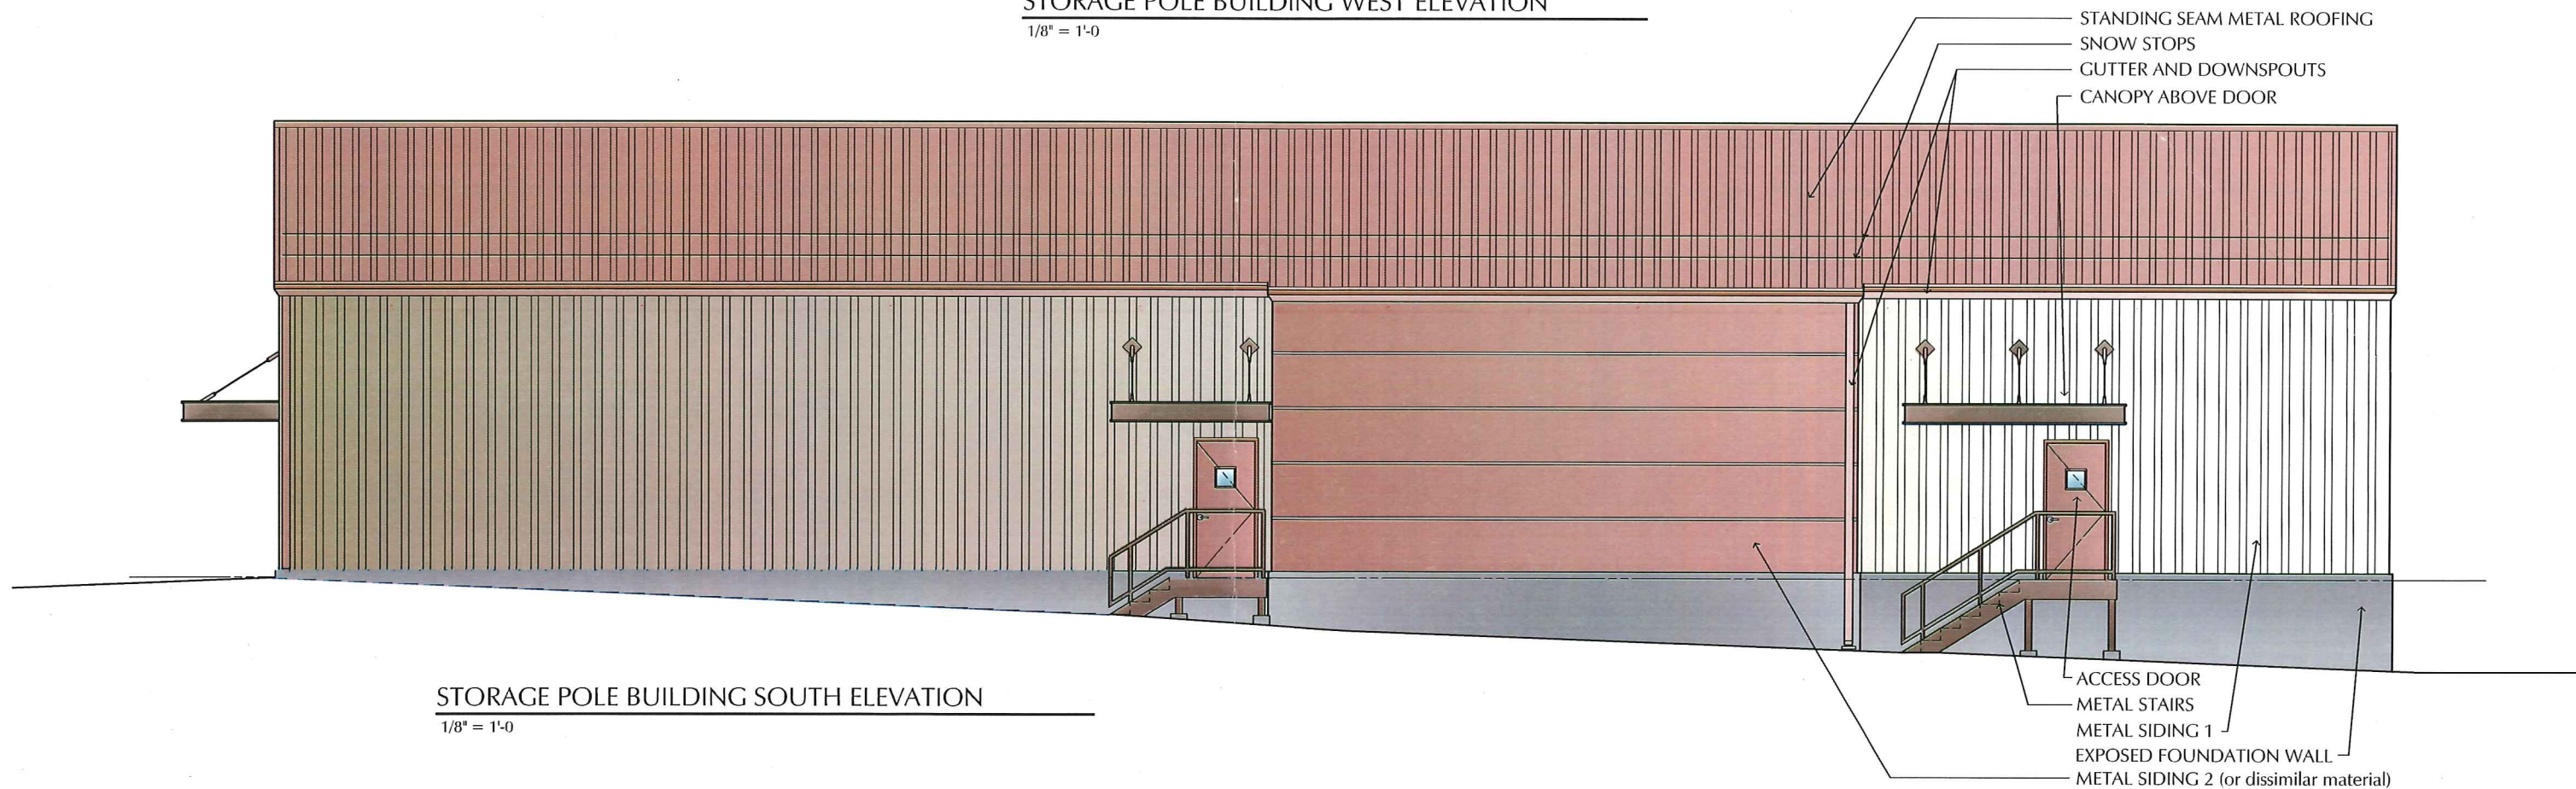


STORAGE POLE BUILDING SOUTH ELEVATION
1/8" = 1'-0"




The DOH Associates, PS
ARCHITECTS and PLANNERS
DOH Job No.: 1307 Date: 12-26-13

FACILITIES STORAGE BLDG
Wenatchee Valley College Wenatchee, Washington

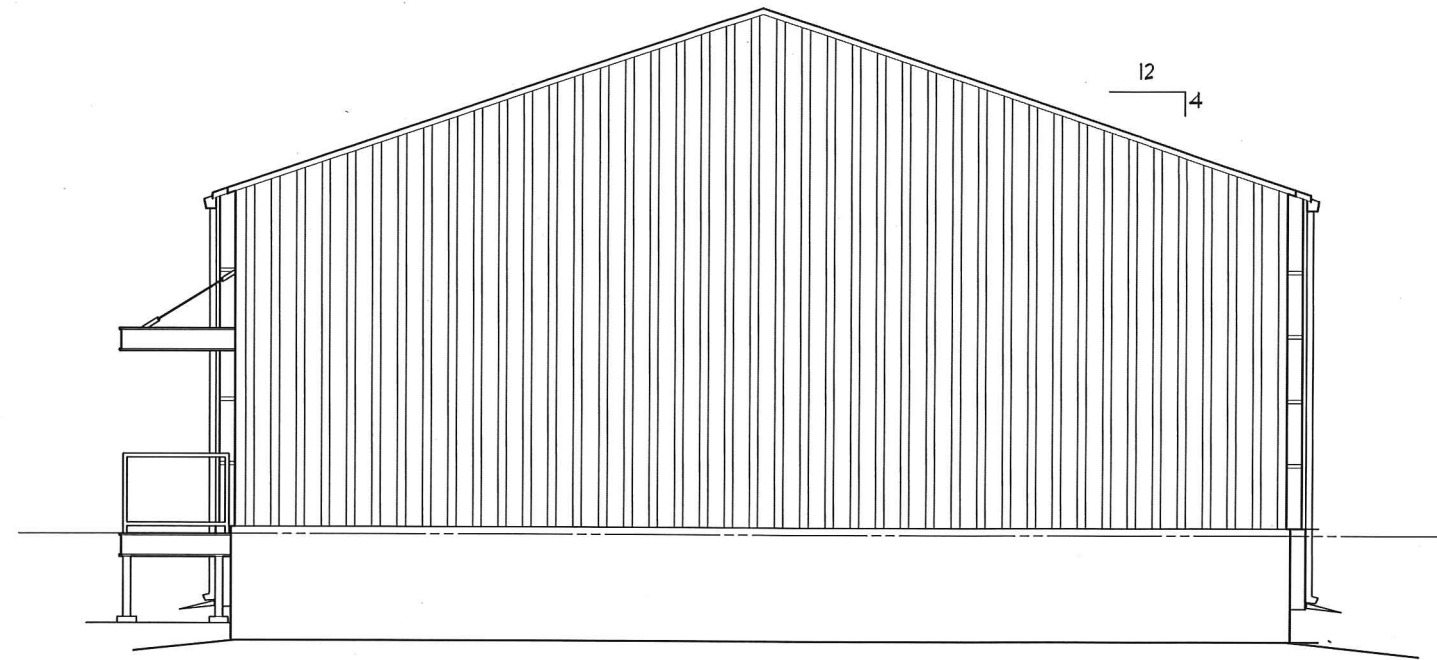

STORAGE POLE BUILDING EAST ELEVATION
1/8" = 1'-0"

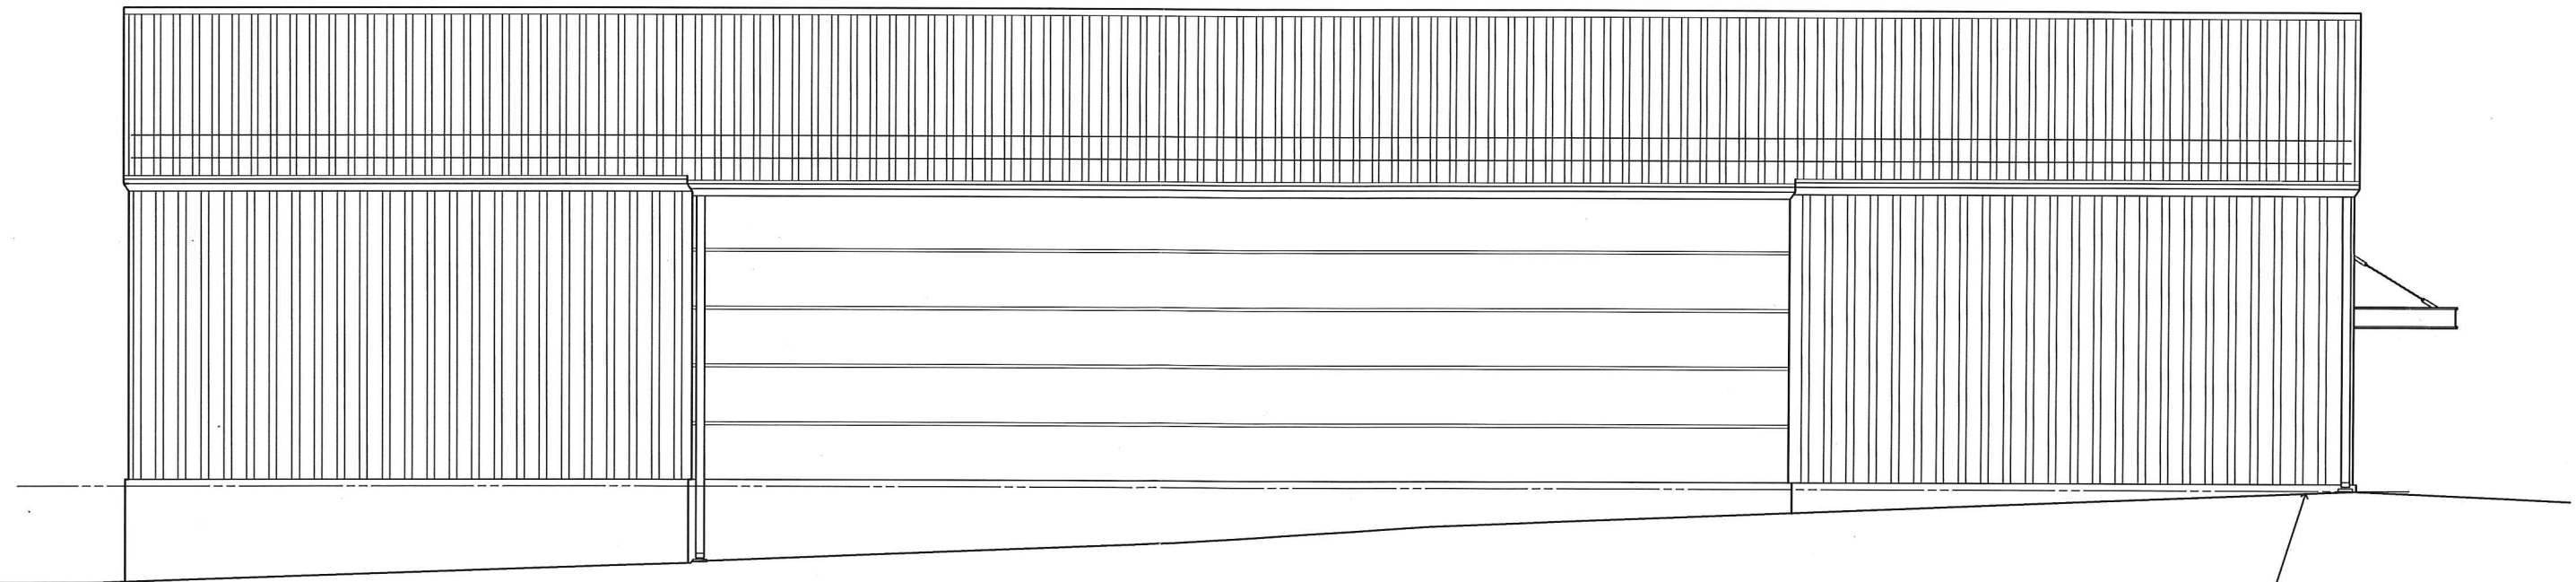

STORAGE POLE BUILDING NORTH ELEVATION
1/8" = 1'-0"

SEE SHEET 4 FOR
DESCRIPTION



The DOH Associates, PS
ARCHITECTS and PLANNERS
DOH Job No.: 1307 Date: 12-26-13

FACILITIES STORAGE BLDG
Wenatchee Valley College Wenatchee, Washington